
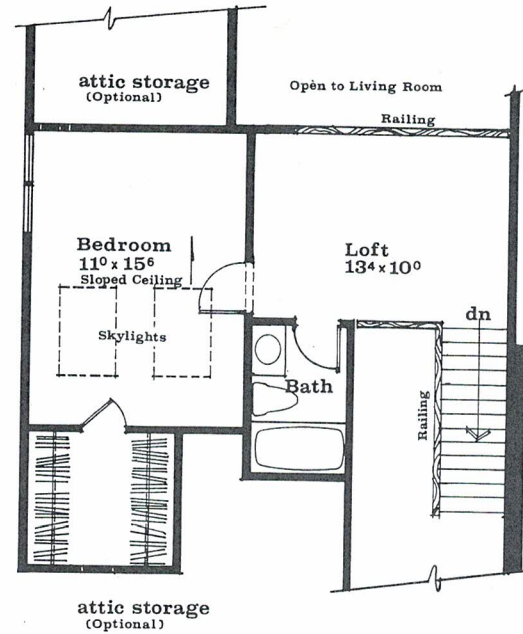


Artist's Conception: Not to Scale

# Ridley


LIVING AREA 1500 S.F.  
 BASEMENT 1370 S.F.  
 (ALL FOOTAGE CALCULATIONS APPROXIMATE)

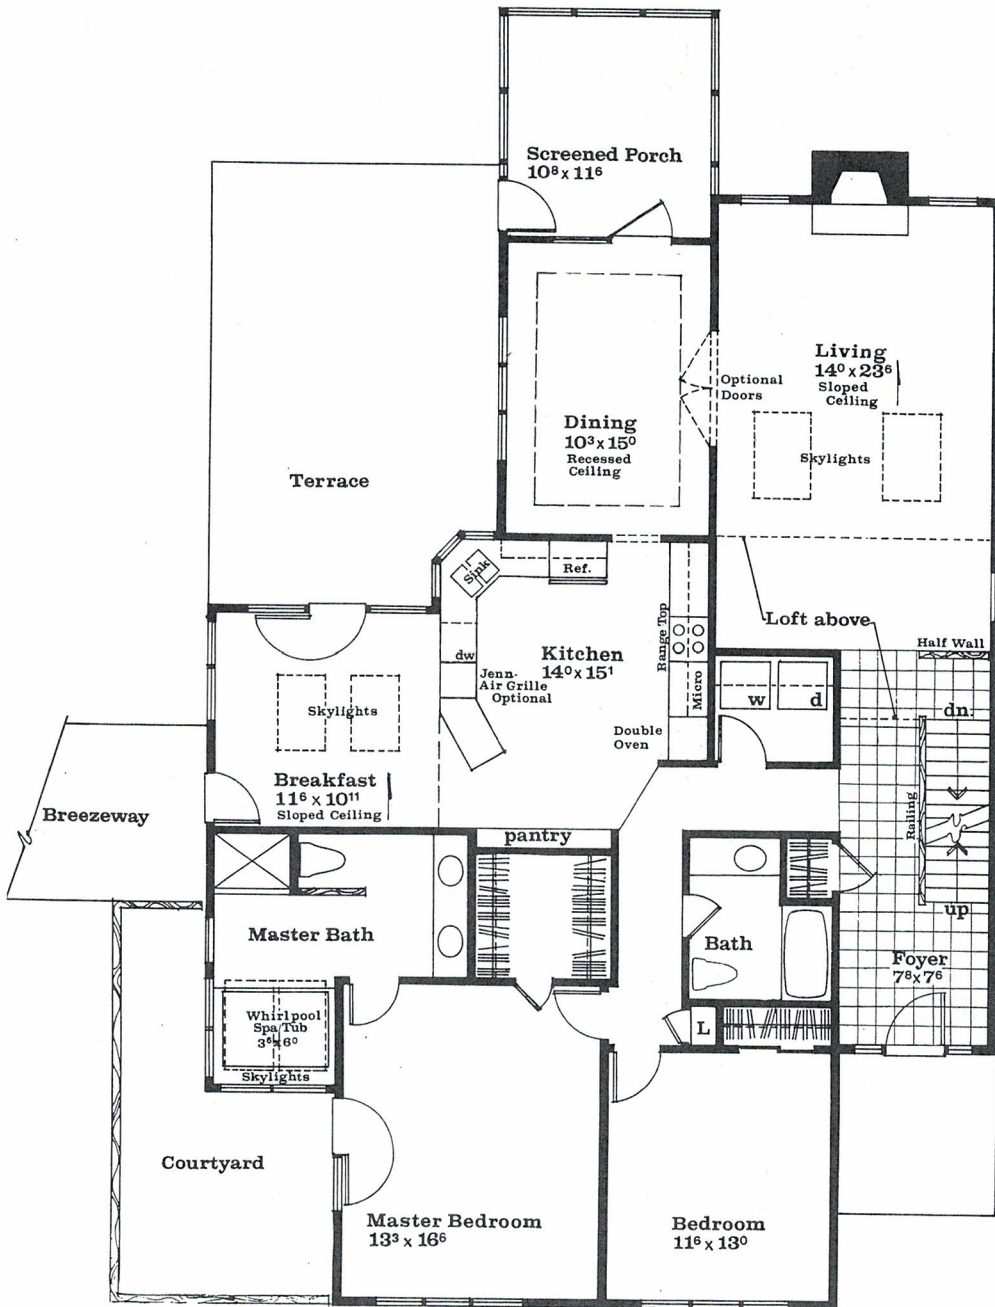

Artist's Conception: Not to Scale

# Brandywine

LIVING AREA 2310 S.F.  
 SCREENED PORCH 130 S.F.  
 BASEMENT 1900 S.F.  
 (ALL FOOTAGE CALCULATIONS APPROXIMATE)

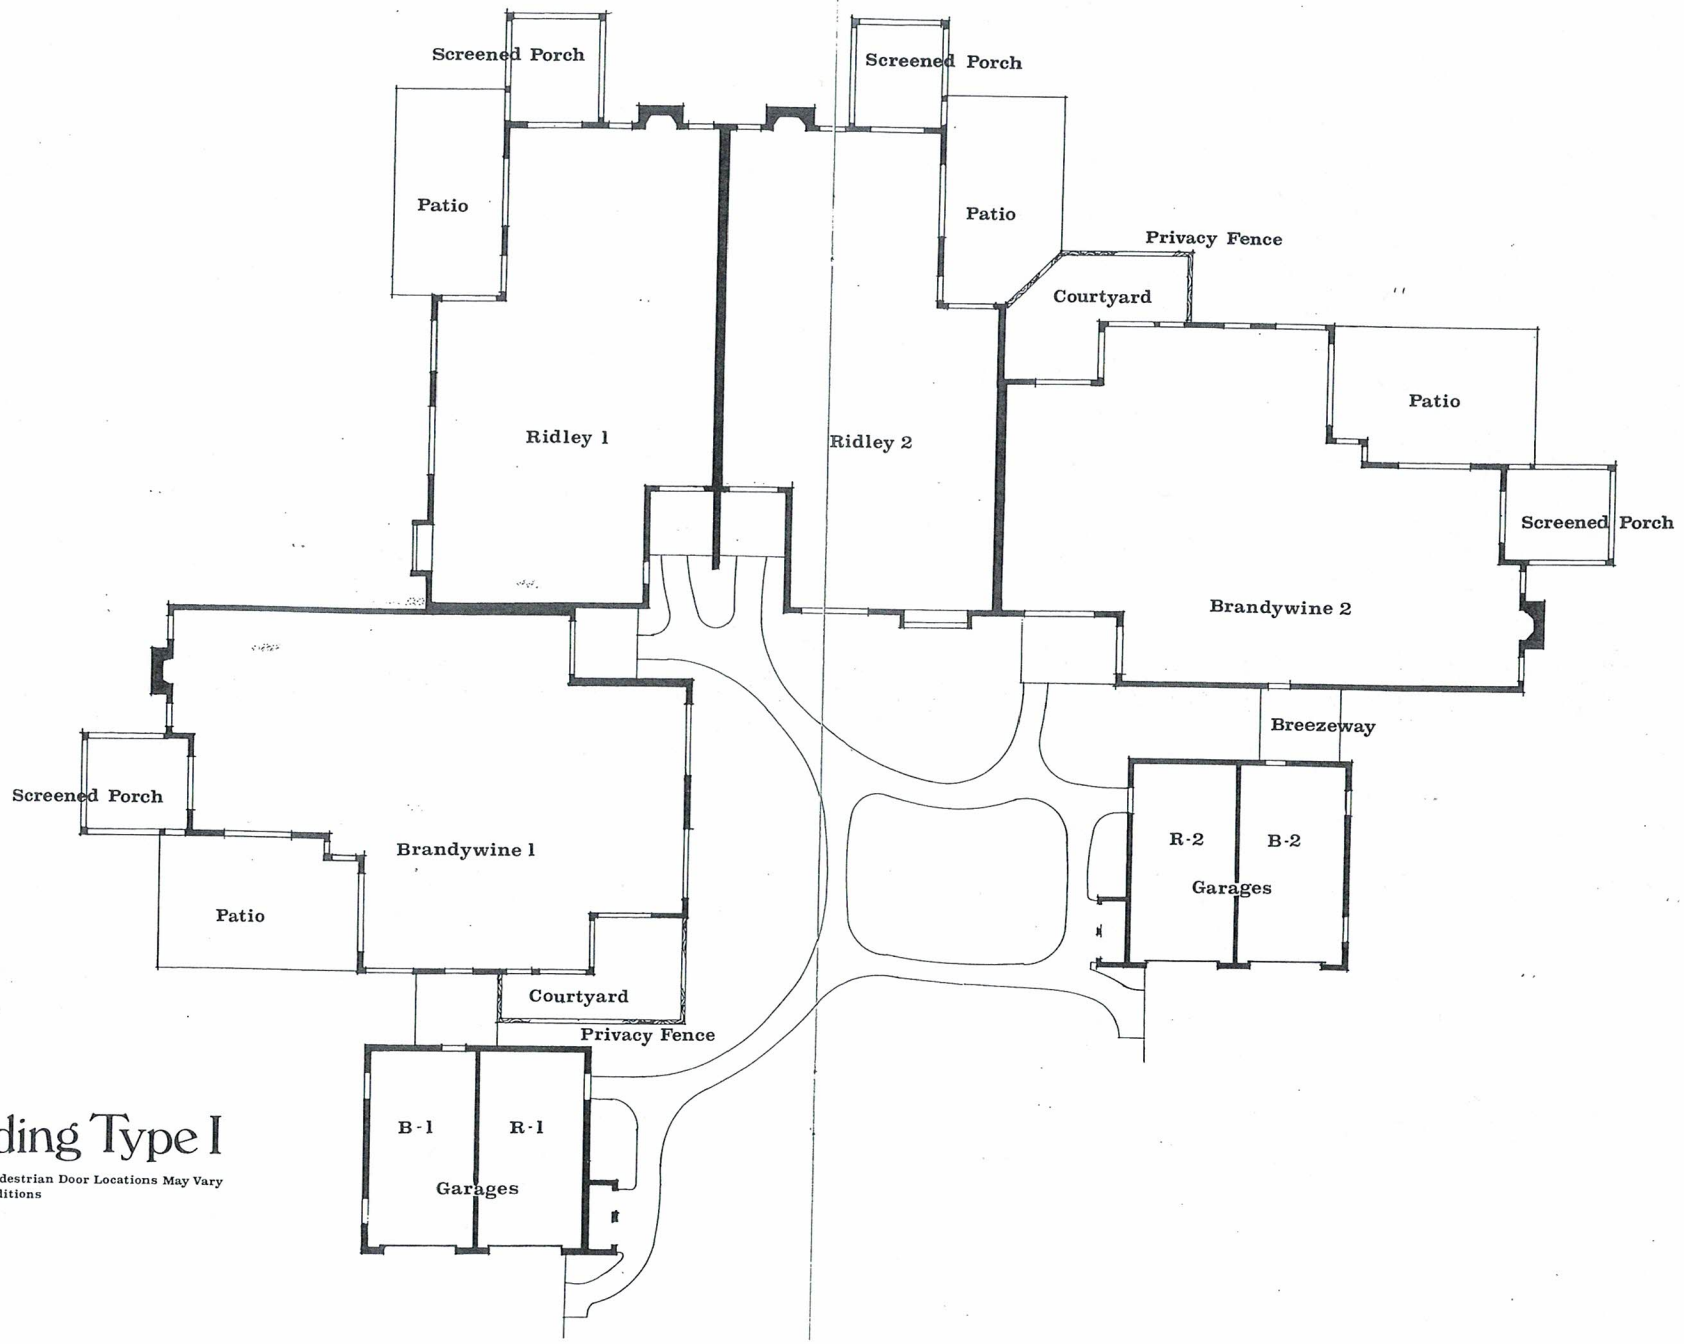

# Building Type I

Walks and Pedestrian Door Locations May Vary with Site Conditions